


Flat 45
Second Floor
St. George's Court,
Gloucester Road, SW7

Approximate gross internal area
179 sq m / 1927 sq ft

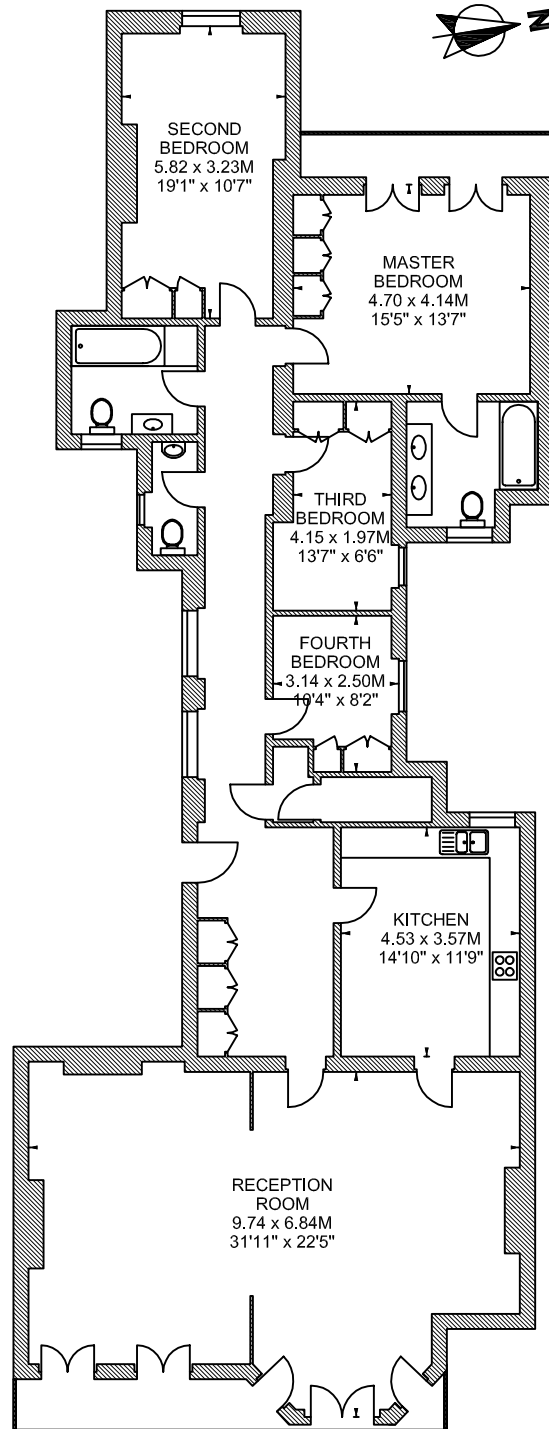

Gloucester Road

Scale 1:150

Scale floor plans produced by Mays Floorplans ©. Tel 020 3397 4594
All measurements are maximum, and include wardrobes and window bays where applicable