
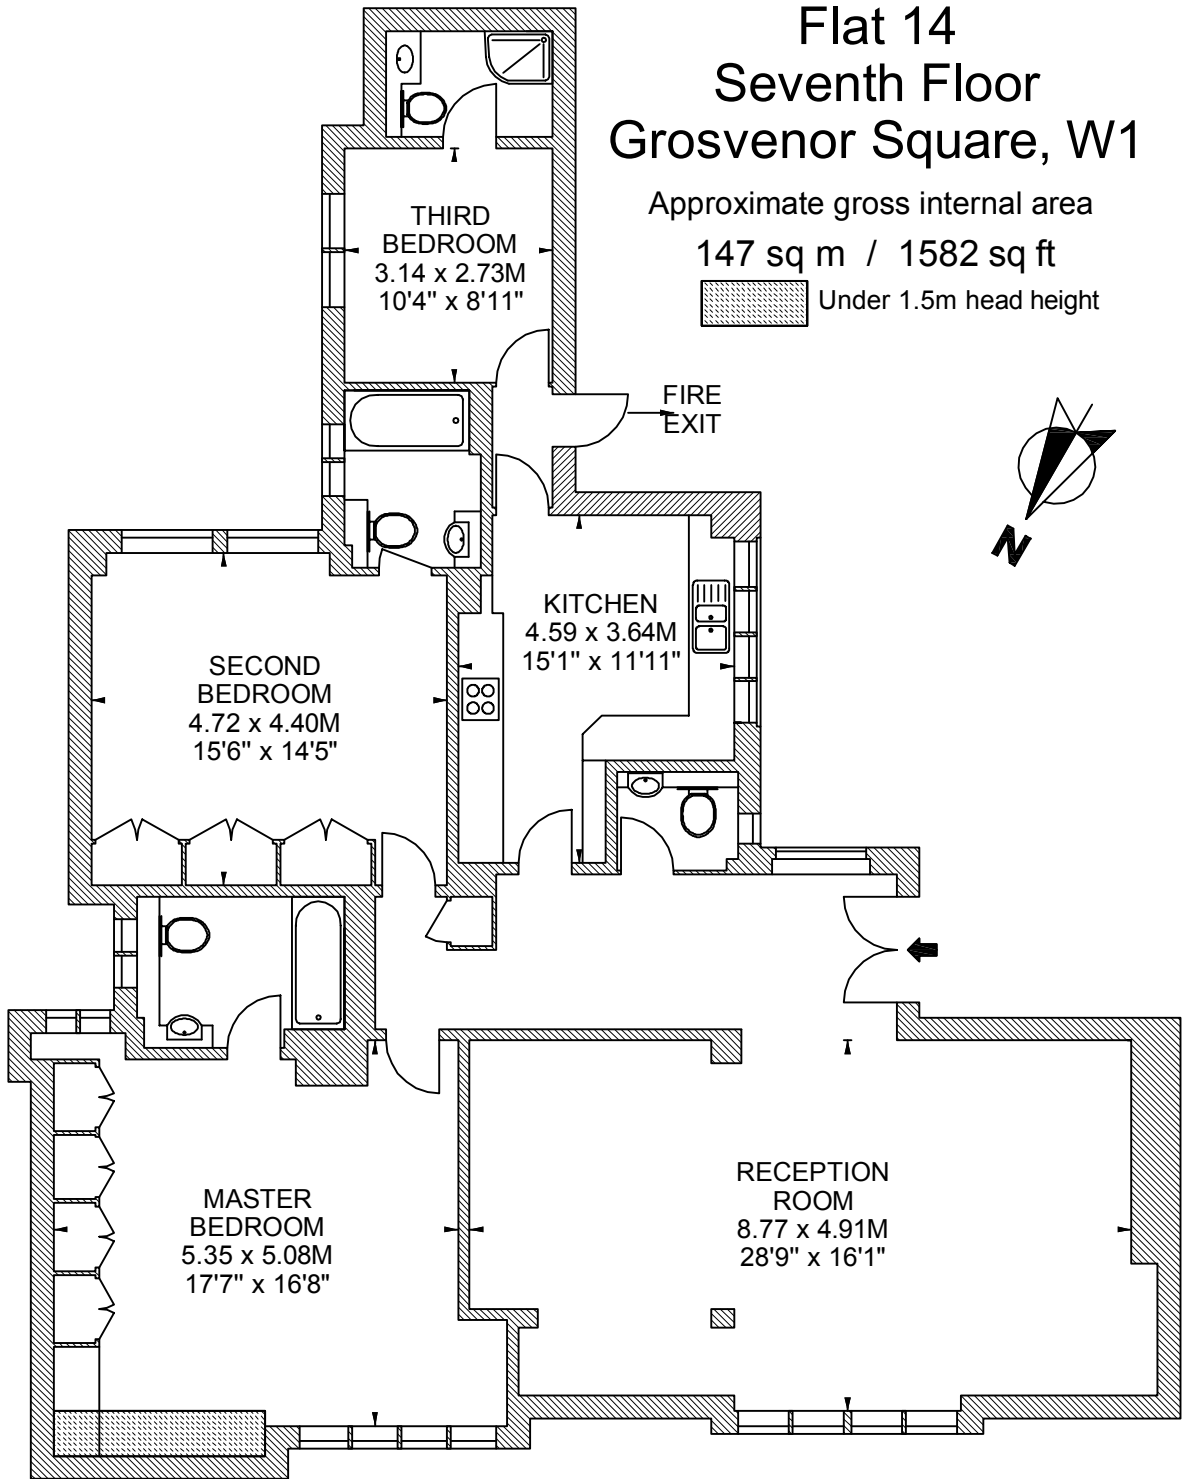


Flat 14 Seventh Floor Grosvenor Square, W1

Approximate gross internal area

147 sq m / 1582 sq ft

 Under 1.5m head height



Grosvenor Square

Scale 1:100

Scale floor plans produced by Mays Floorplans © . Tel 020 3397 4594
All measurements are maximum, and include wardrobes and window bays where applicable