


Flat 22 Third Floor Grosvenor Square, W1

Approximate gross internal area
183 sq m / 1970 sq ft

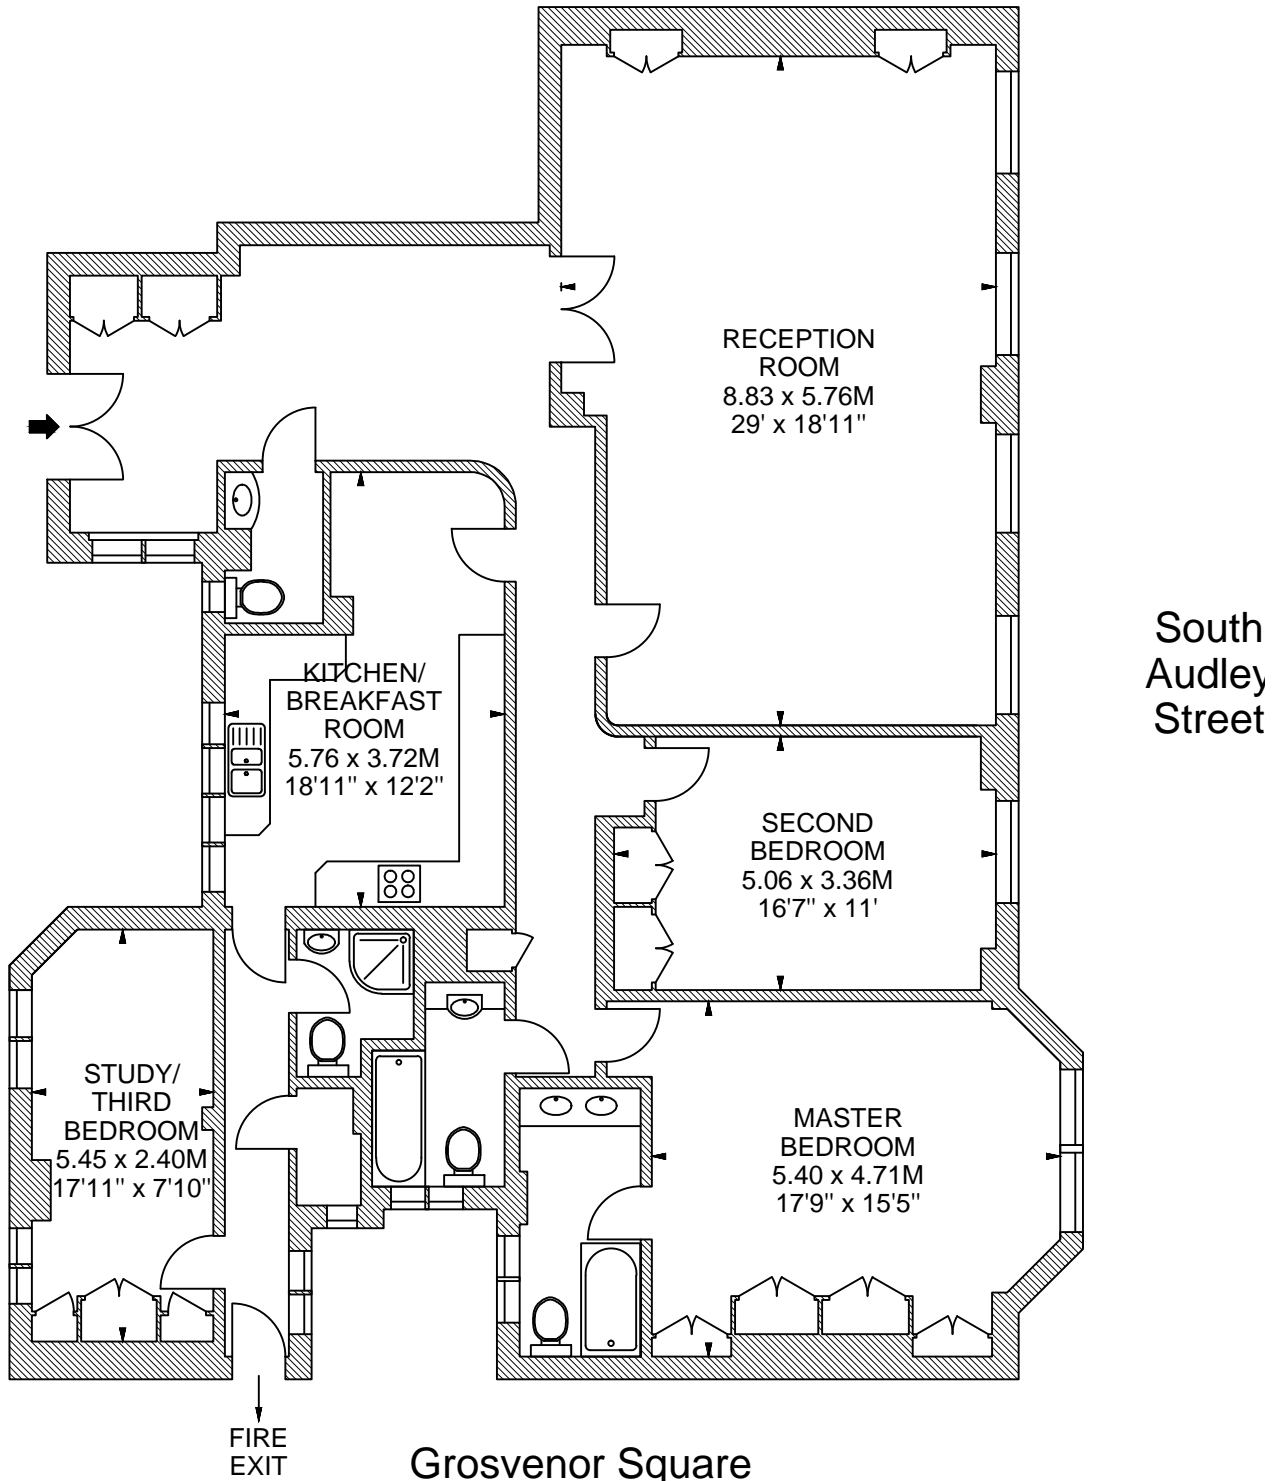

Scale 1:100

Scale floor plans produced by Mays Floorplans © . Tel 020 3397 4594
All measurements are maximum, and include wardrobes and window bays where applicable