


Flat 47
Third Floor
St. George's Court,
Gloucester Road, SW7

Approximate gross internal area
181 sq m / 1948 sq ft

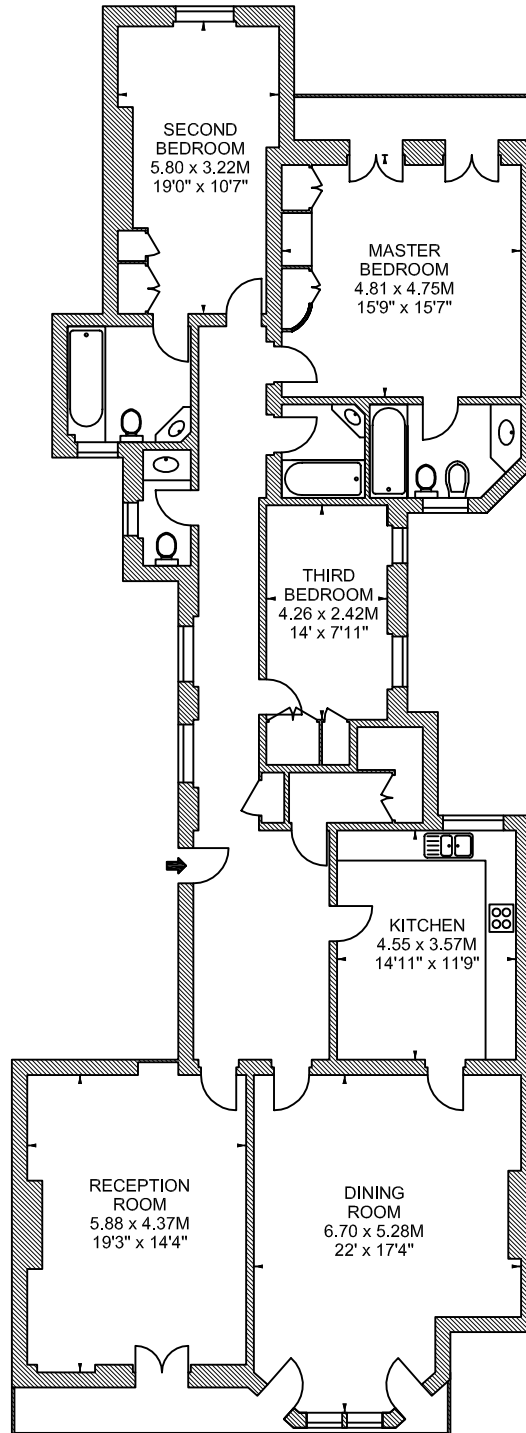

Gloucester Road

Scale 1:150

Scale floor plans produced by Mays Floorplans © . Tel 020 3397 4594
All measurements are maximum, and include wardrobes and window bays where applicable